

SITE PLAN
SCALE: 1"=200'

entrex
communication services, inc.

1575 Eye Street, N.W. Suite 350
WASHINGTON, D.C. 20005
PHONE: (202)408-0960
FAX: (202)408-0961


at&t

7150 STANDARD DRIVE
HANOVER, MD 21076

**BRILYN PARK - MILESTONE
LONGFELLOW M.S.
10092076_1987**

**2000 WESTMORELAND ST.
FALLS CHURCH, VA 22043**


LEASE EXHIBIT			
TITLE:	DATE	DESCRIPTION	REV.
SITE PLAN	01-06-10	LEASE EXHIBIT REVIEW	
	02-04-10	LEASE	
	02-16-10	LEASE	
PROJECT NO: 1136.038	SHEET NO: L- 1		
DESIGNER: W.A.	ENGINEER: C.G.		

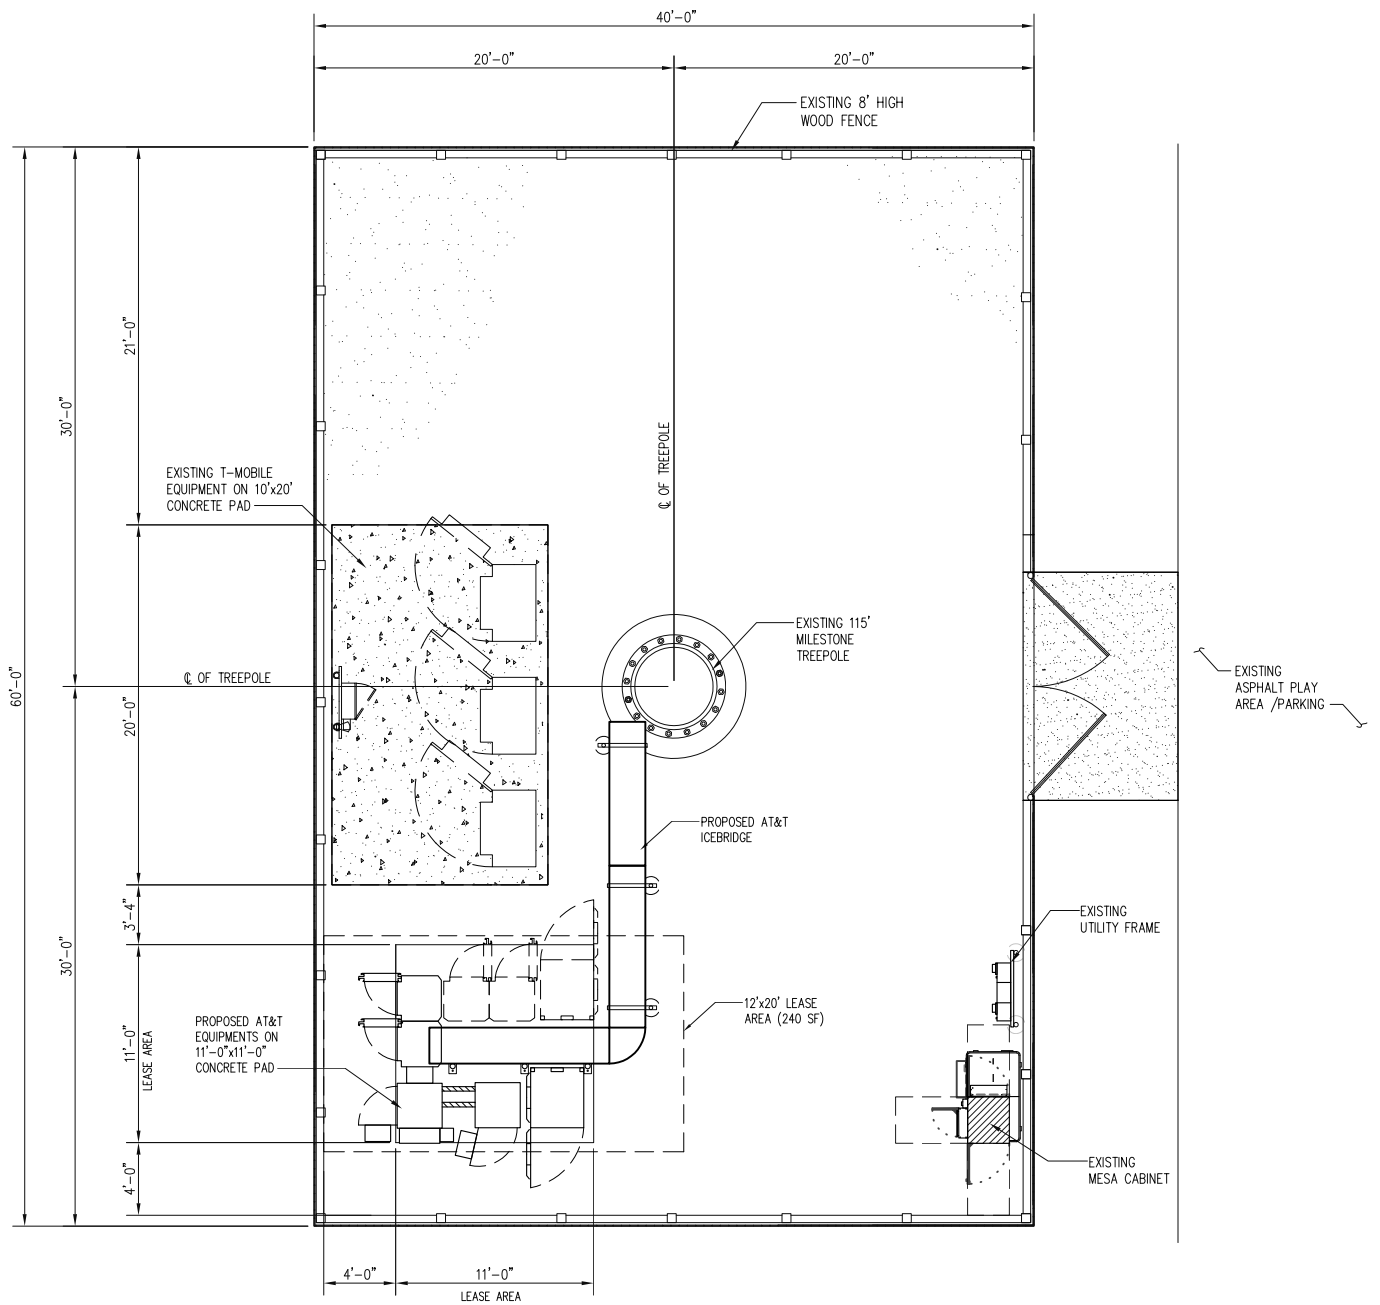

E1
L-3

COMPOUND PLAN

SCALE: 3/32"=1'-0"

 

TRUE NORTH



1575 Eye Street, N.W. Suite 350
WASHINGTON, D.C. 20005
PHONE: (202)408-0960
FAX: (202)408-0961




7150 STANDARD DRIVE
HANOVER, MD 21076

**BRILYN PARK - MILESTONE
LONGFELLOW M.S.
10092076_1987
2000 WESTMORELAND ST.
FALLS CHURCH, VA 22043**

LEASE EXHIBIT

TITLE:		DATE	DESCRIPTION	REV.
COMPOUND PLAN		01-06-10	LEASE EXHIBIT REVIEW	
		02-04-10	LEASE	
		02-16-10	LEASE	
PROJECT NO: 1136.038		SHEET NO: L- 2		
DESIGNER: W.A.		ENGINEER: C.G.		

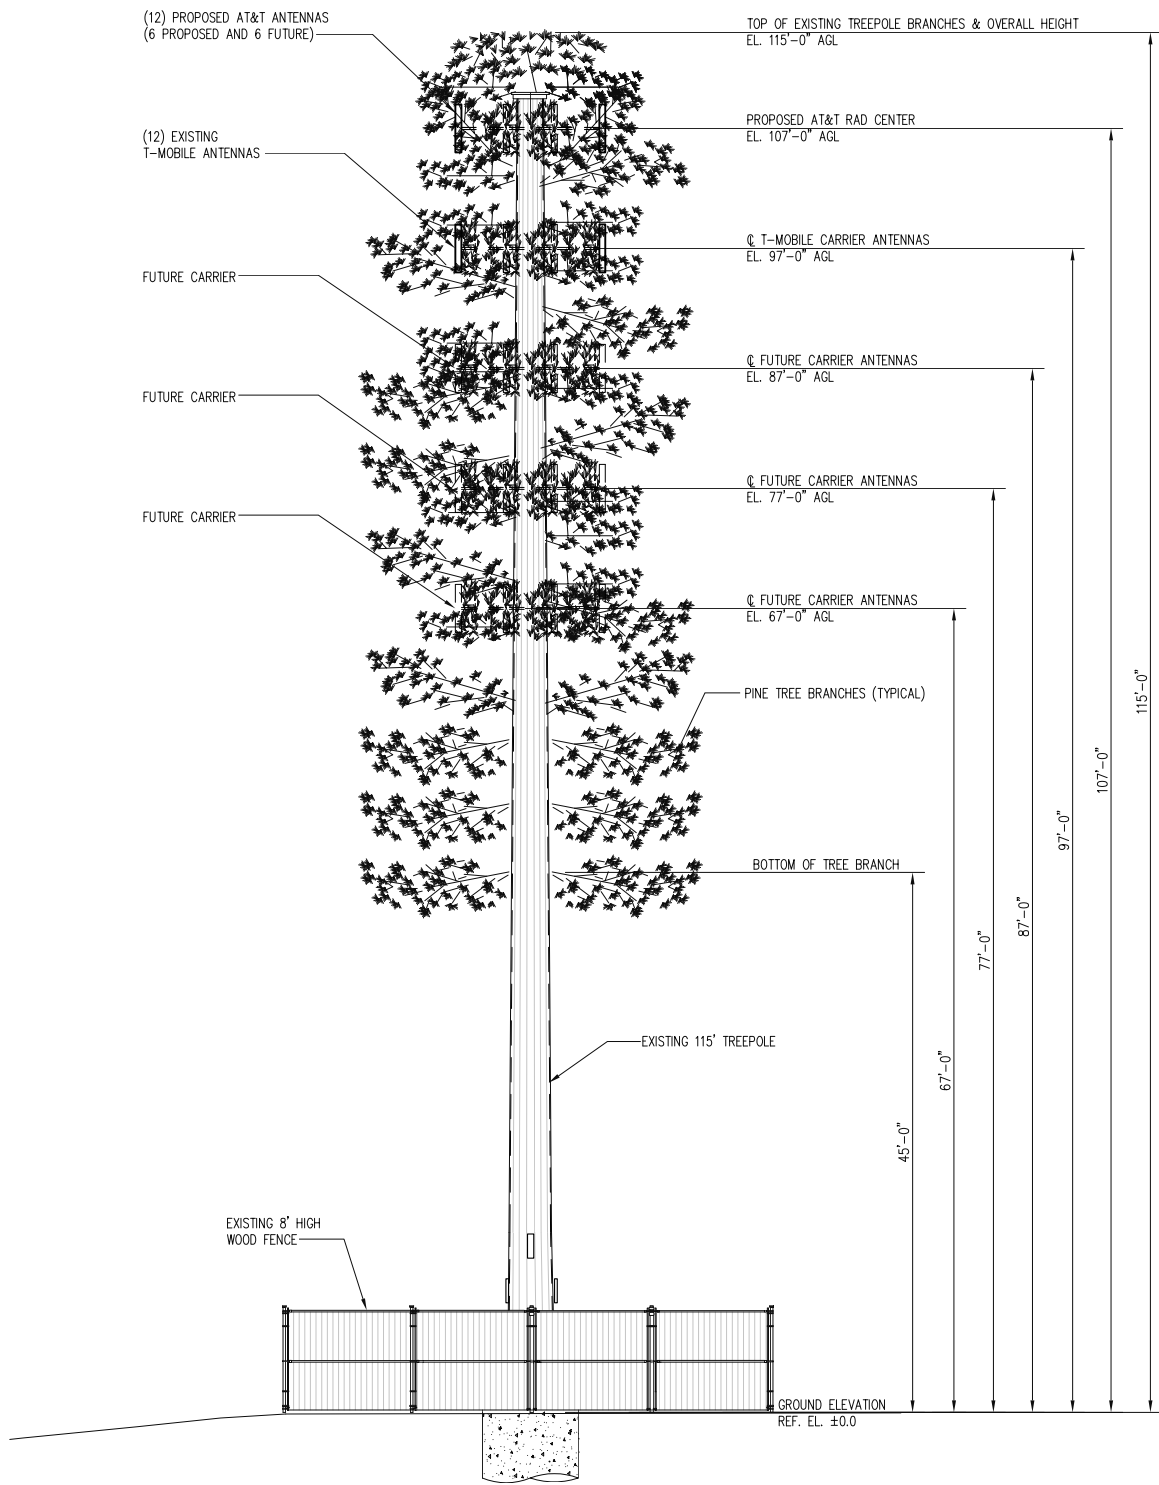

TREEPOLE ELEVATION

SCALE: 1/16" = 1'-0"

E1
L-3



1575 Eye Street, N.W. Suite 350
WASHINGTON, D.C. 20005
PHONE: (202)408-0960
FAX: (202)408-0961



at&t

7150 STANDARD DRIVE
HANOVER, MD 21076

**BRILYN PARK - MILESTONE
LONGFELLOW M.S.
10092076_1987**

**2000 WESTMORELAND ST.
FALLS CHURCH, VA 22043**

LEASE EXHIBIT

DATE	DESCRIPTION	REV.
01-06-10	LEASE EXHIBIT REVIEW	
02-04-10	LEASE	
02-16-10	LEASE	

PROJECT NO: 1136.038 SHEET NO: L- 3
DESIGNER: W.A. ENGINEER: C.G.

**MONOPOLE
ELEVATION**